


LEGEND

EXISTING ASPHALT PAVEMENT EXISTING CONCRETE PAVEMENT EXISTING BRICK PAVERS EXISTING GRAVEL PROPOSED BITUMINOUS

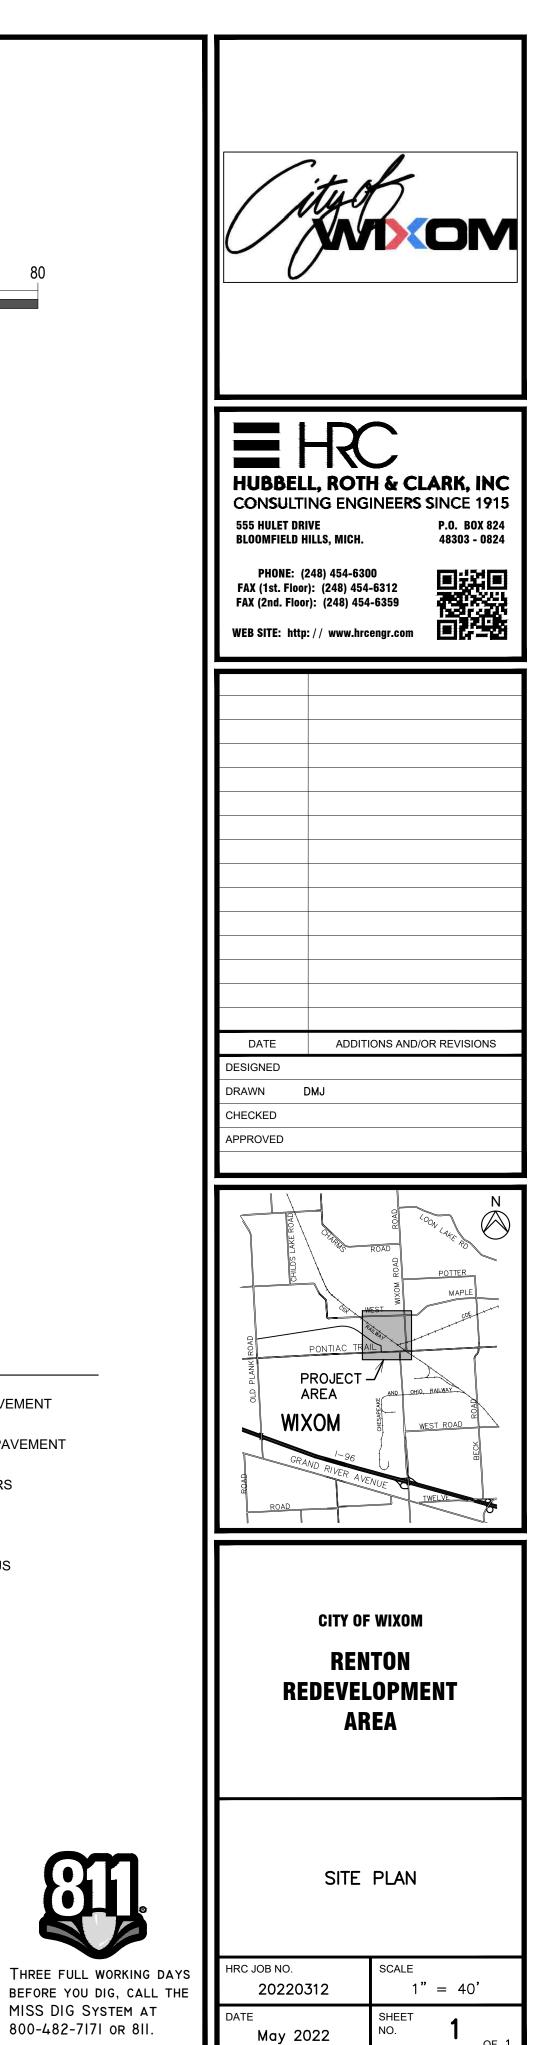

ORIGINAL PLOT SIZE: ANSI FULL BLEED D (22.00 X 34.00 INCHES)

MISS DIG SYSTEM AT

800-482-7171 or 811.

© 2022 Hubbell, Roth & Clark, Inc. All Rights Reserved