

COMPLETE REQUIRED INFORMATION

HOUSE

Deck type: _____
 Decking size: _____

Height above _____
 Grade: _____

When attaching bond to bond, follow section R507
 Any bays without foundation will need post and beam

Joist size: _____
 Spacing: _____

Notch post- 2-1/2" Galvanized bolts with washers or top bearing with approved

Beam size: _____


Post size: _____

Post to post span: _____

6" x 12"

Footing: 42"

All post must bear on undisturbed soil

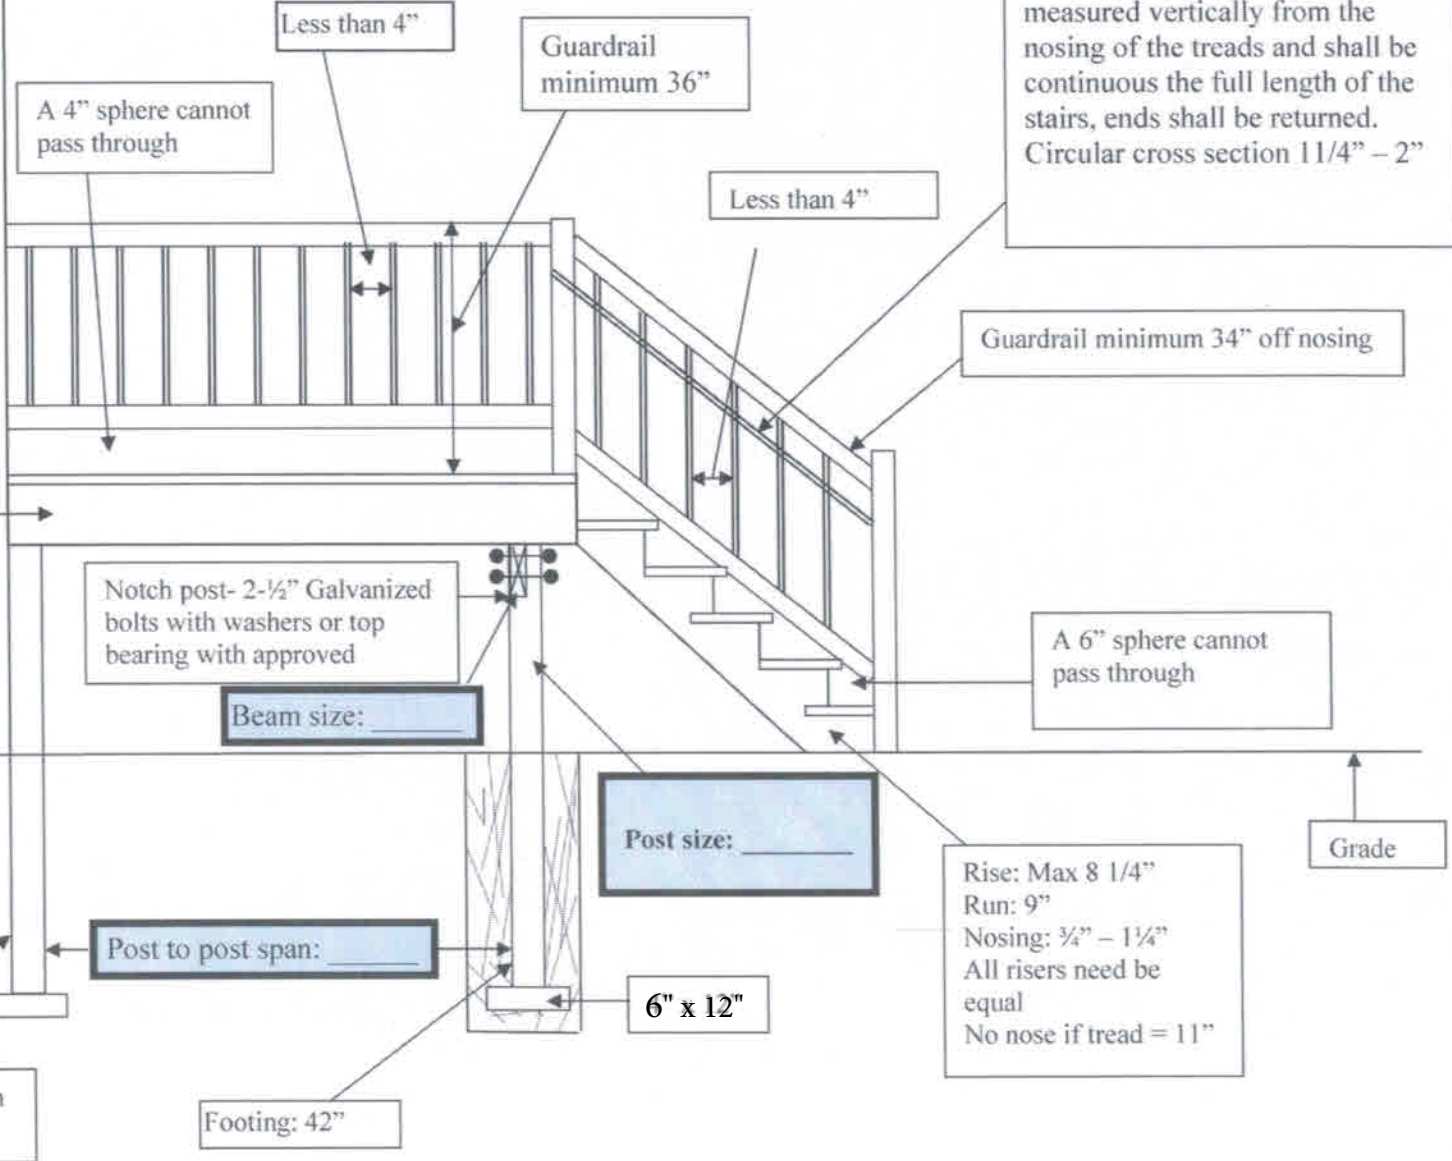

Less than 4"

A 4" sphere cannot pass through

Guardrail minimum 36"

Less than 4"

Graspable Handrails: 34" – 38" measured vertically from the nosing of the treads and shall be continuous the full length of the stairs, ends shall be returned. Circular cross section 1 1/4" – 2"

Guardrail minimum 34" off nosing

A 6" sphere cannot pass through

Grade

Rise: Max 8 1/4"
 Run: 9"
 Nosing: 3/4" – 1 1/4"
 All risers need be equal
 No nose if tread = 11"